




1 HODGES LIFT STATION SCALE: 1" = 10'

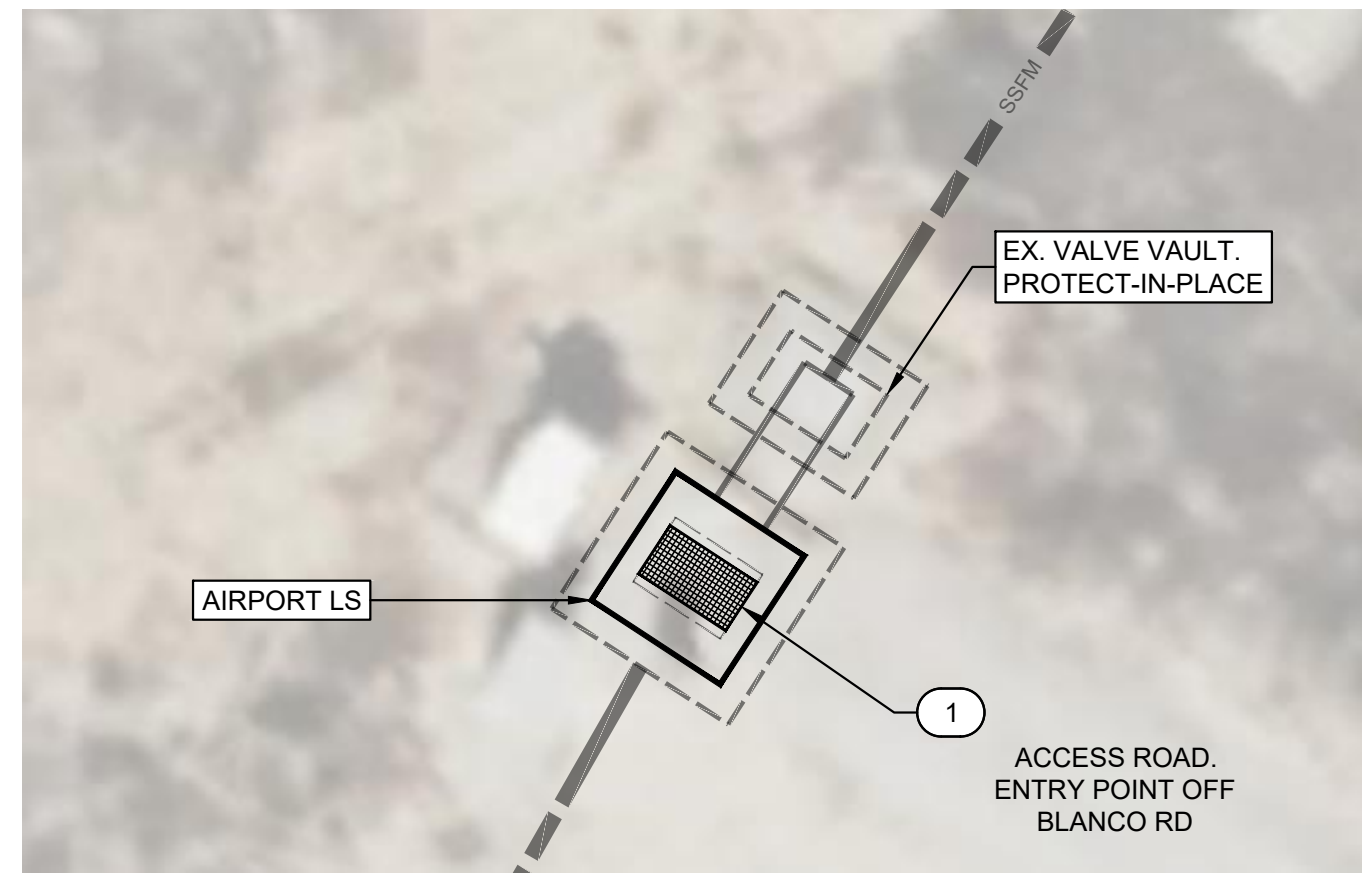


2 AIRPORT LIFT STATION SCALE: 1" = 10'

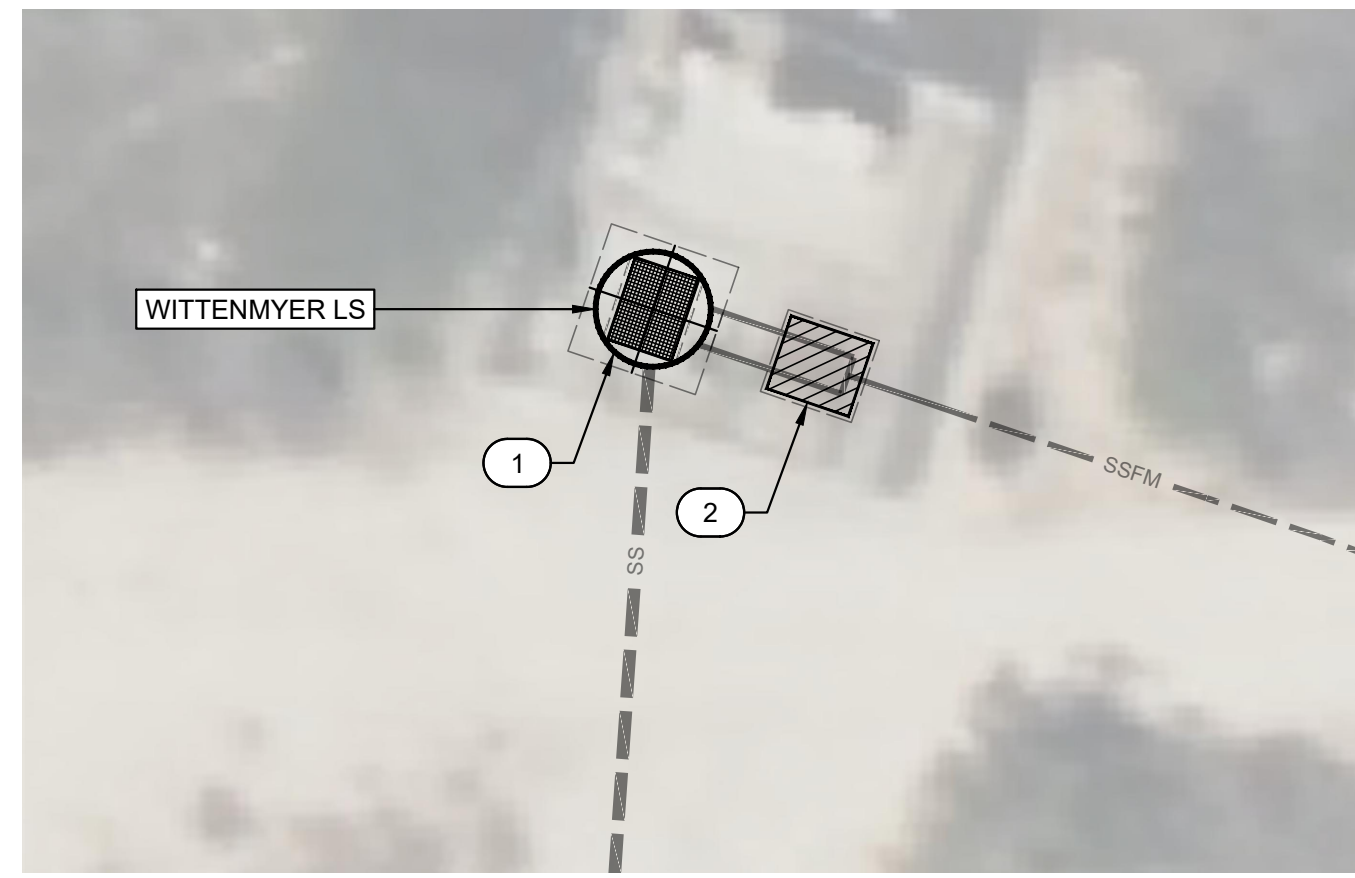


3 WITTENMYER LIFT STATION SCALE: 1" = 10'

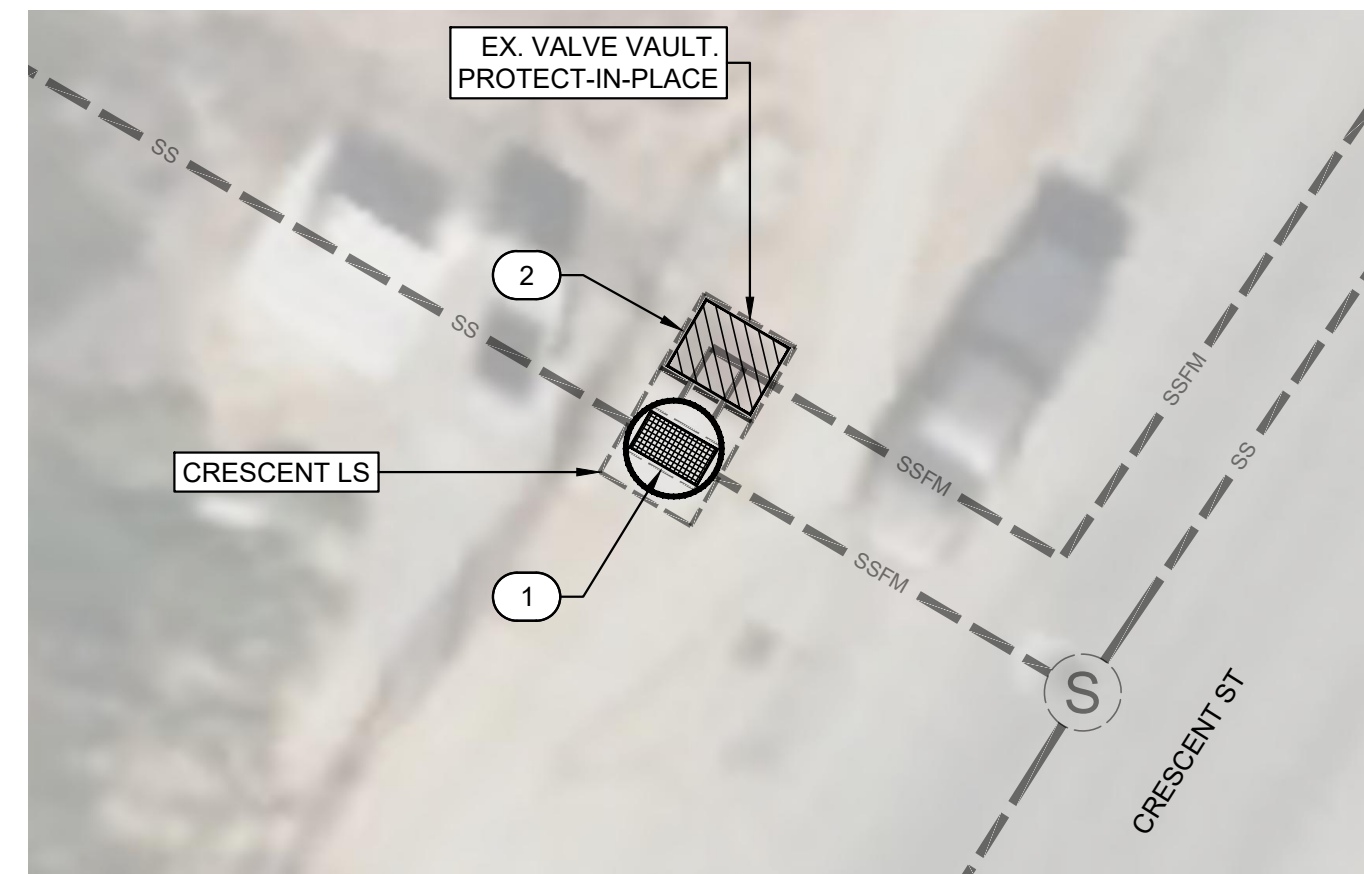


4 CRESCENT LIFT STATION SCALE: 1" = 10'

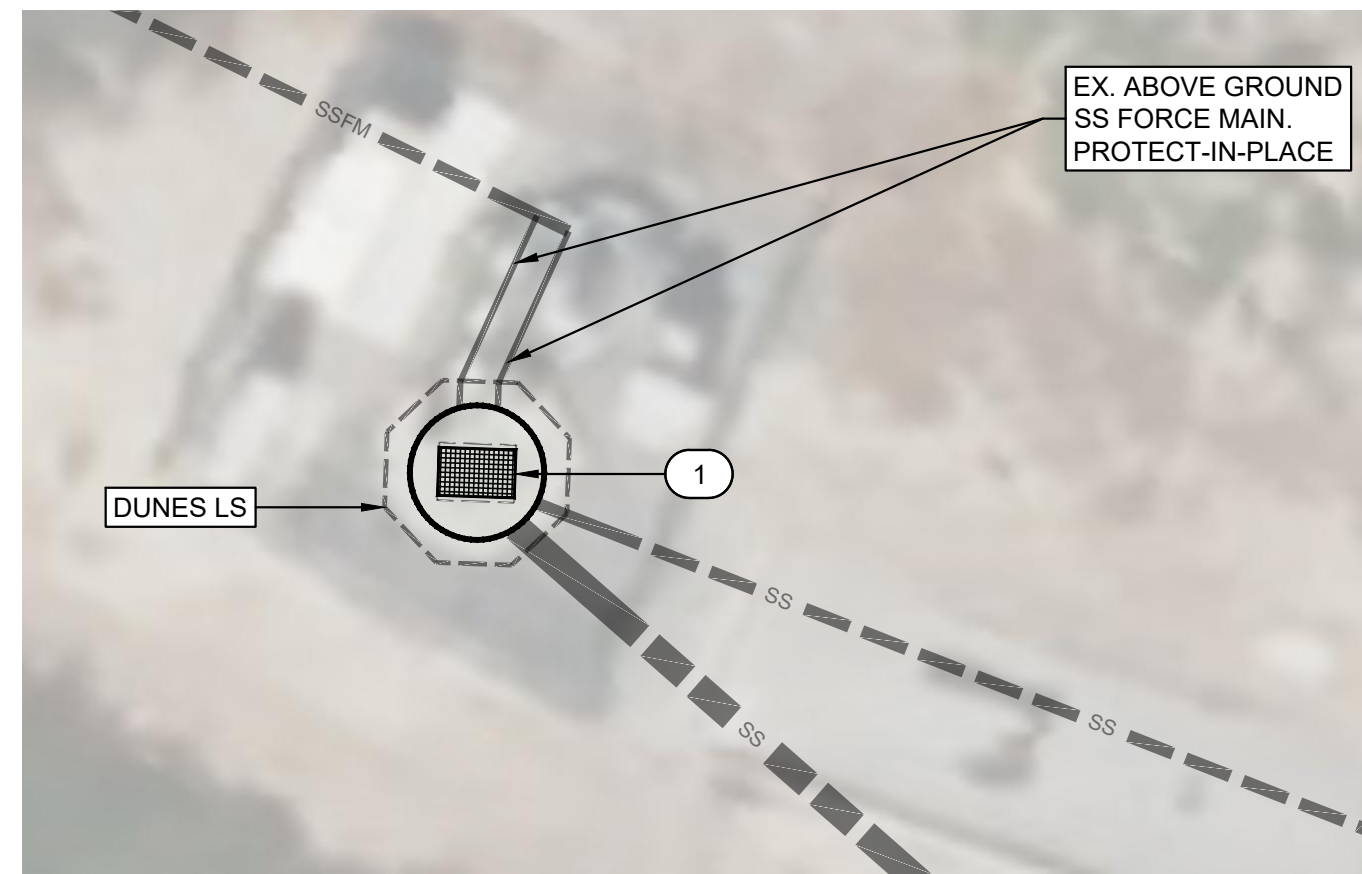


5 DUNES LIFT STATION SCALE: 1" = 10'

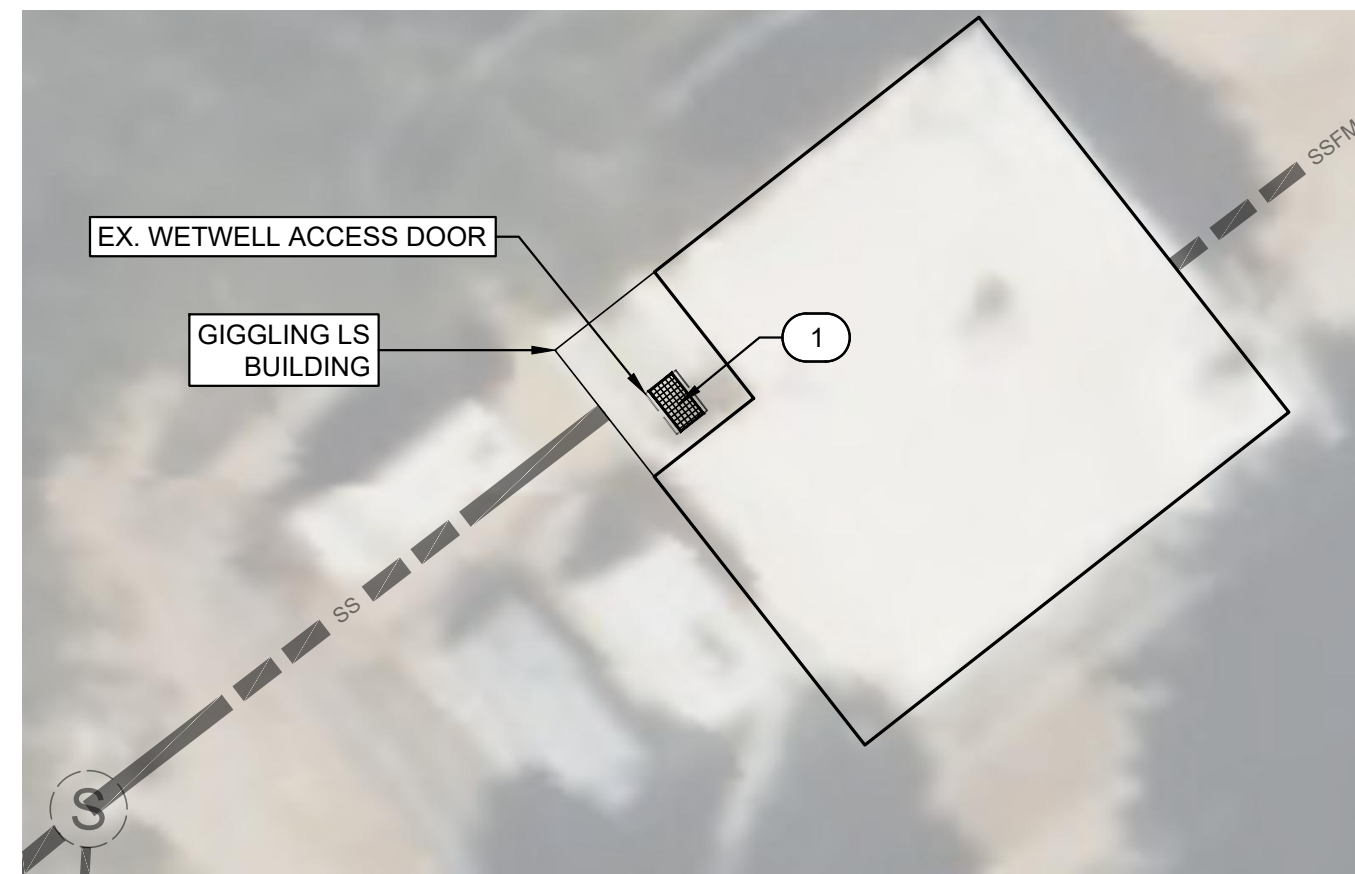


6 GIGGLING LIFT STATION SCALE: 1" = 10'

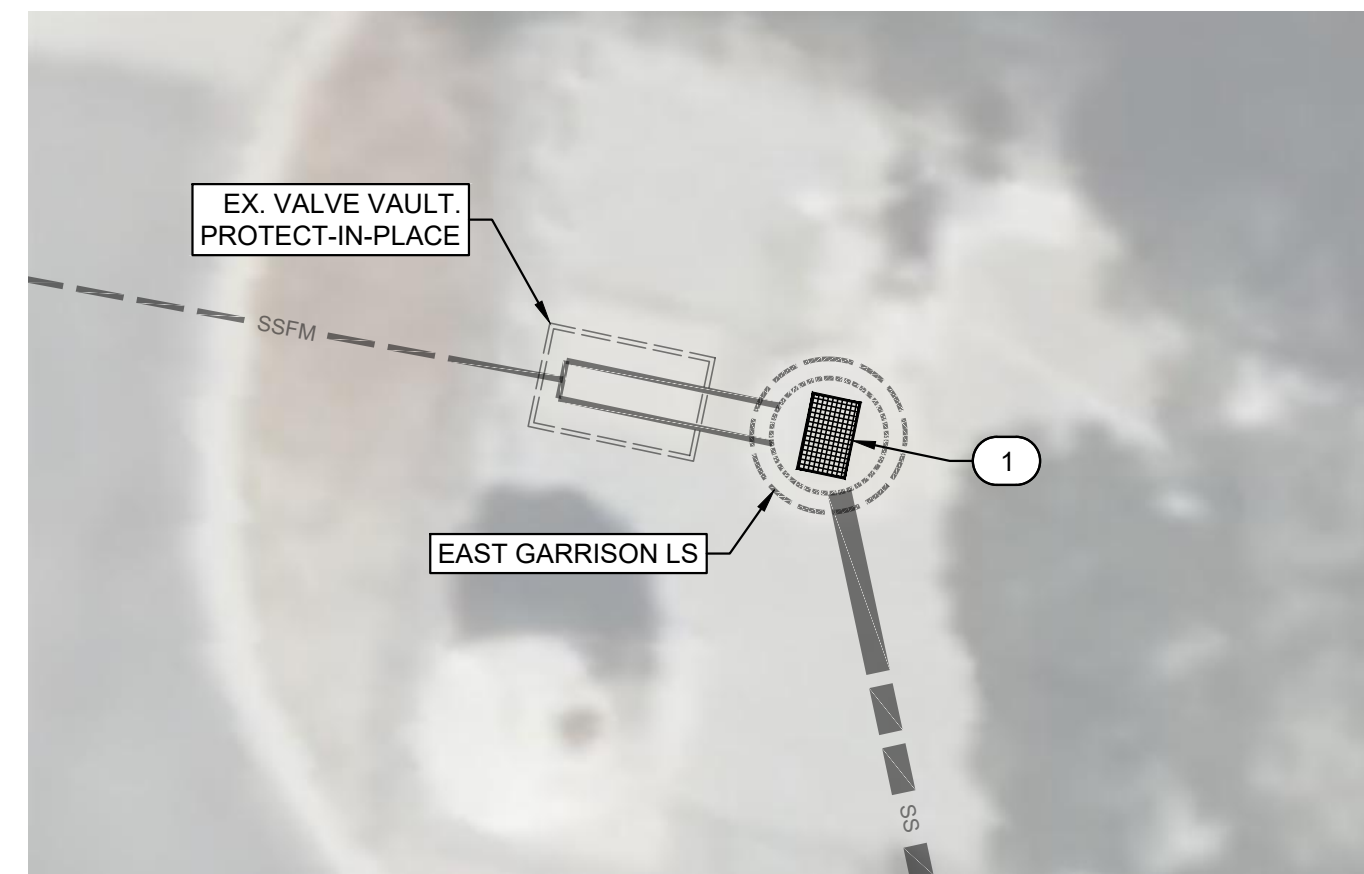

7 EAST GARRISON LIFT STATION SCALE: 1" = 10'

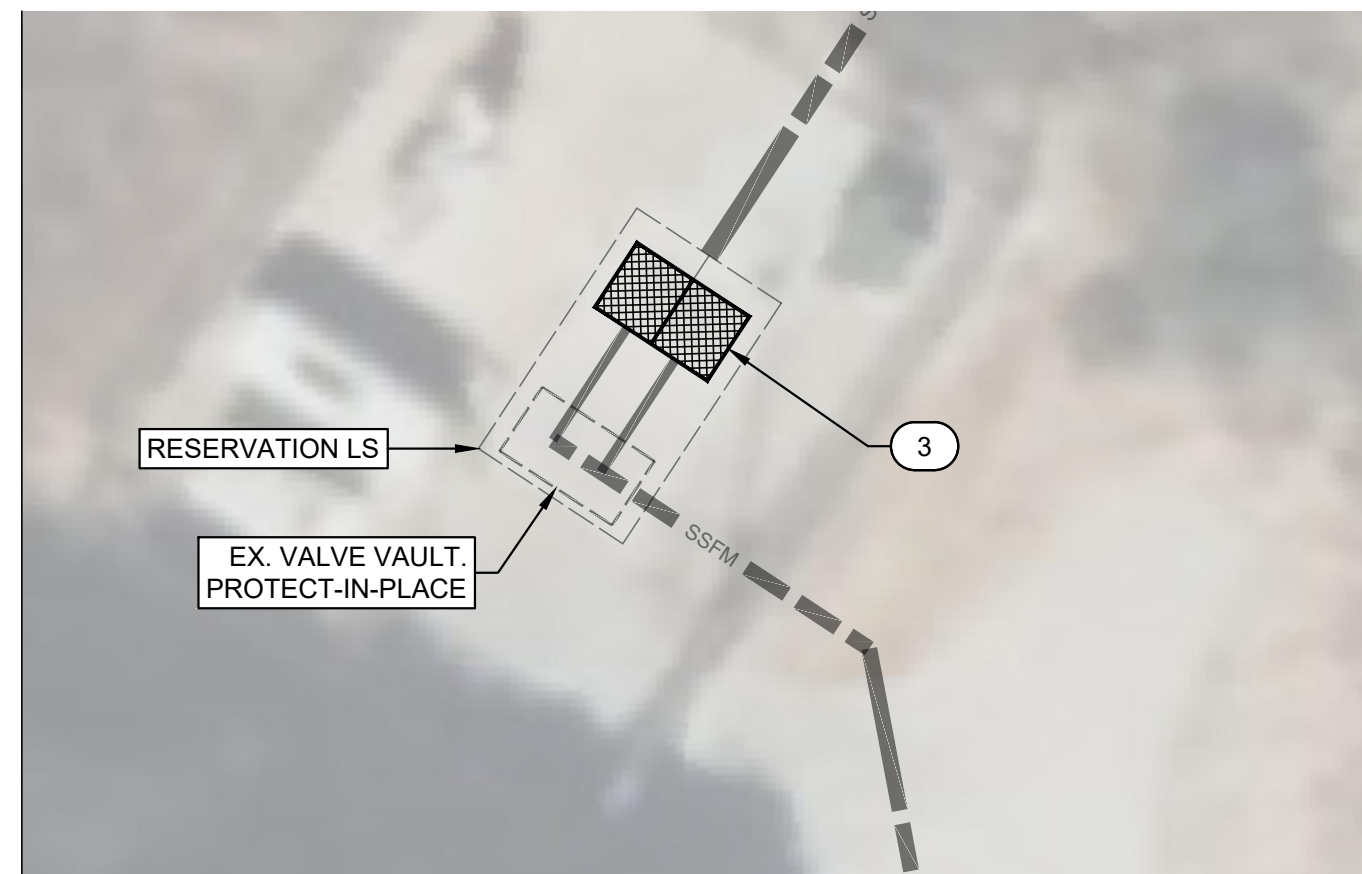

8 RESERVATION LIFT STATION SCALE: 1" = 10'

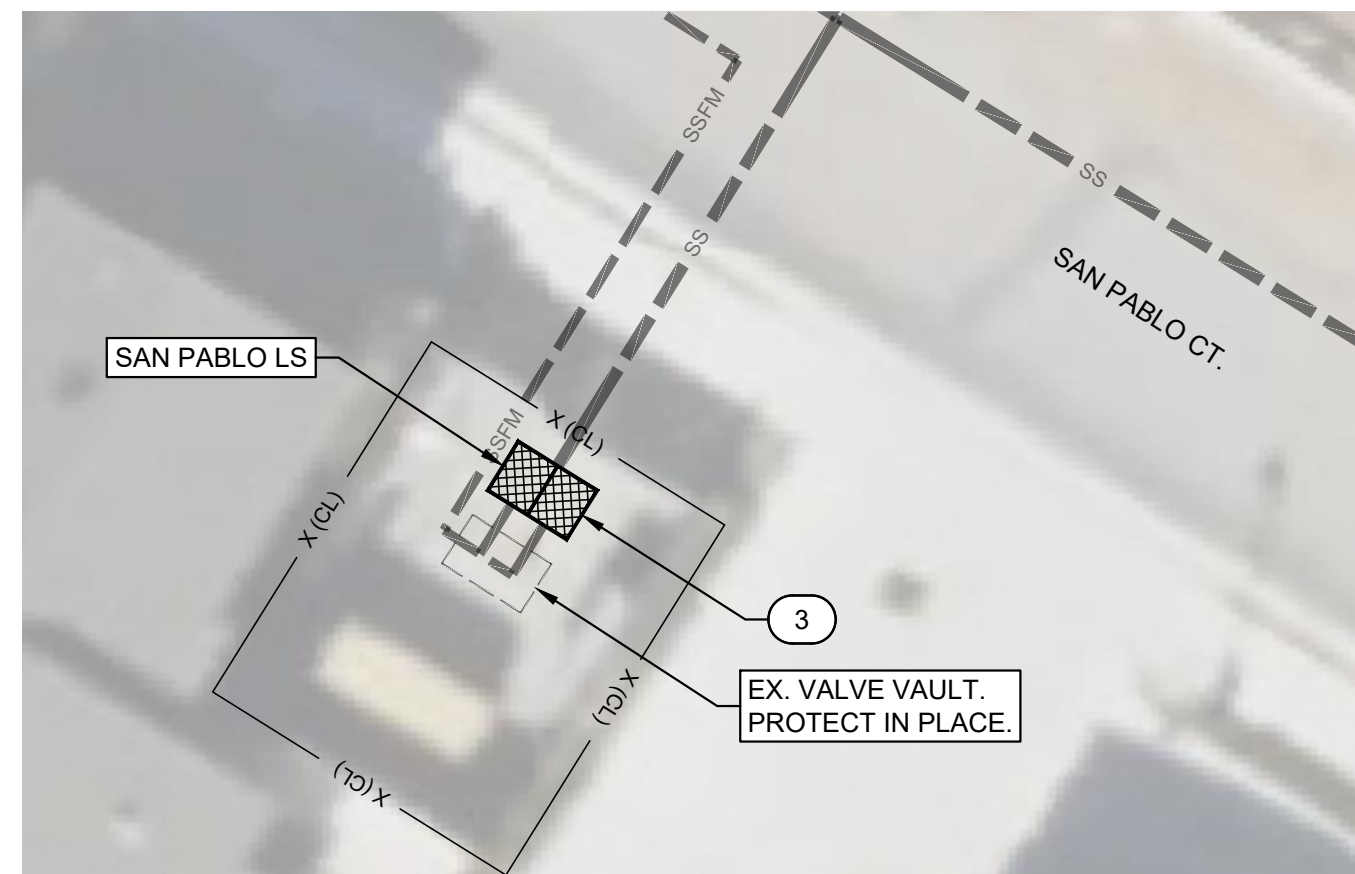


9 SAN PABLO LIFT STATION SCALE: 1" = 10'

REFERENCE NOTES: (xx)

1	PROVIDE NEW WETWELL SAFETY GRATE IN EX. ACCESS DOOR OPENING PER SPECIFICATION SECTION 08 31 13. HALLIDAY SERIES X RETRO-GRATE OR APPROVED EQUAL. REFER TO TABLE 1, THIS SHEET, FOR EXISTING WETWELL ACCESS DOOR OPENING DIMENSIONS.
2	REPLACE EX. VALVE VAULT DOORS WITH NEW SPRING-ASSISTED, DUAL-LEAF TRAFFIC RATED ACCESS DOORS. HALLIDAY SERIES S2R, OR APPROVED EQUAL. REFER TO SPECIFICATION SECTION 08 31 13.
3	REPLACE EX. ACCESS DOOR WITH NEW SPRING-ASSISTED, DUAL-LEAF ACCESS DOORS. HALLIDAY SERIES S2R, OR APPROVED EQUAL. TIE NEW ACCESS DOOR FRAME INTO EX. PRE-CAST CONCRETE WETWELL LID. CONTRACTOR TO PROVIDE TIE-IN DETAIL IN ACCORDANCE WITH SPECIFICATION SECTION 08 31 13. ALL NEW WETWELL ACCESS DOORS SHALL BE EQUIPPED WITH SAFETY GRATES.

GENERAL NOTES:

- CONTRACTOR TO VERIFY ALL DIMENSIONS OF WETWELL AND VAULT ACCESS DOORS AND FRAMES AND SAFETY GRATING PRIOR TO SUBMITTAL AND ORDERING.
- ANTICIPATED SANITARY SEWER BYPASS FLOWS, PER LIFT STATION:
 - HODGES LIFT STATION: 100 GPM
 - AIRPORT LIFT STATION: 160 GPM
 - WITTENMYER LIFT STATION: 140 GPM
 - CRESCENT LIFT STATION: 100 GPM
 - DUNES LIFT STATION: 1,150 GPM
 - GIGGLING LIFT STATION: 900 GPM
 - EAST GARRISON LIFT STATION: 250 GPM
 - RESERVATION LIFT STATION: 710 GPM
 - SAN PABLO LIFT STATION: 200 GPM
 - NEESON LIFT STATION: 110 GPM
- EX. WETWELL LININGS/COATINGS SHALL BE PROTECTED-IN-PLACE DURING INSTALLATION OF SAFETY GRATES AND ACCESS DOORS. IF PORTION OF LINING/COATING NEEDS TO BE REMOVED, CONTRACTOR SHALL REPLACE IT IN KIND FOLLOWING MANUFACTURER RECOMMENDATIONS AND SPECIFICATION SECTION 09 90 00.

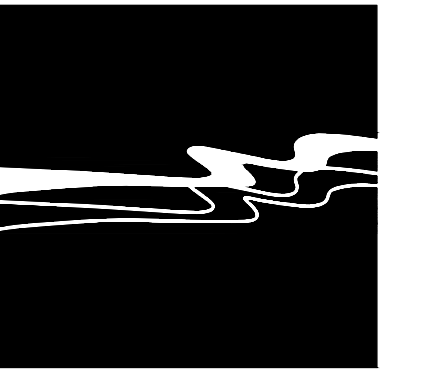

WALLACE GROUP

CIVIL AND TRANSPORTATION ENGINEERING
CONSTRUCTION MANAGEMENT
LANDSCAPE ARCHITECTURE
MECHANICAL ENGINEERING
PLANNING
PUBLIC WORKS ADMINISTRATION
SURVEYING / GIS SOLUTIONS
WATER RESOURCES


612 CLARION COURT
SAN LUIS OBISPO, CA 93401
T 805 544-4011 F 805 544-4294
www.wallacegroup.us



SIGNATURE
DATE SIGNED

These plans and specifications, and the ideas and designs incorporated herein, are the sole and original work of the undersigned and shall not be used in whole or in part for any other project without written authority of Wallace Group, a California Corporation.
Copyright © 2025 Wallace Group, a California Corporation. All rights reserved. Copies of this drawing shall have the notice.

MARINA COAST WATER DISTRICT
SANITARY SEWER LIFT STATION REHABILITATION
CIP GS-2532 SITE PLAN

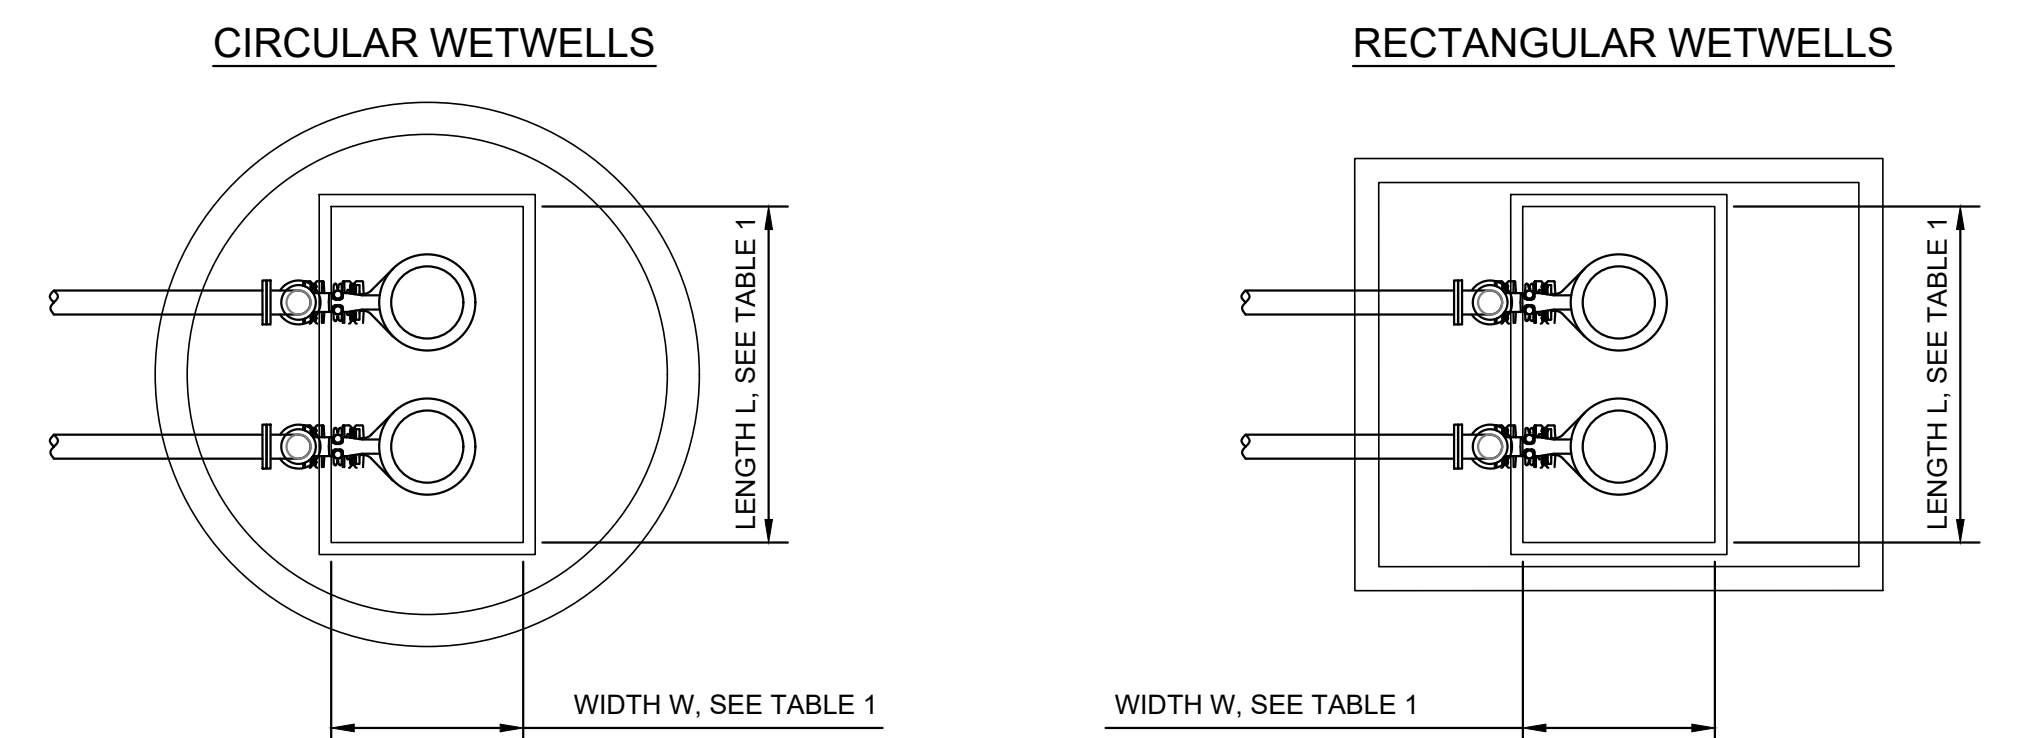

10 WETWELL ACCESS DOOR DIMENSIONS - PLAN VIEW SCALE: 1" = 4'

TABLE 1 - WETWELL ACCESS DOOR/SAFETY GRATE DIMENSIONS

WETWELL ID	LEGACY ID	DOOR STYLE	LENGTH, L (IN)	WIDTH, W (IN)
HODGES LS	HODGES LS	DOUBLE LEAF	60.0	48.0
AIRPORT LS	FRITZCHE LS	DOUBLE LEAF	62.5	46.0
WITTENMYER LS	WITTENMYER LS	DOUBLE LEAF	54.0	48.0
CRESCENT LS	LS 6	SINGLE LEAF	48.0	32.0
DUNES LS	LS 2	SINGLE LEAF	48.0	36.0
GIGGLING LS	GIGGLING LS	SINGLE LEAF	32.0	24.0
EAST GARRISON LS	EGLS	SINGLE LEAF	48.0	30.0
RESERVATION LS	RESERVATION LS	DOUBLE LEAF	72.0	48.0
SAN PABLO LS	LS 3	DOUBLE LEAF	58.0	36.0

Rev.	Date	Description of Revisions	By
A	3/28/2025	ADDENDUM 1 - EX. LINING REPLACEMENT	ZCM

JOB #: 1045-0007-00
DESIGNERS: ZCM
DRAWN BY: ZCM
DATE: 03/28/25
DRAWING NO.
C-1.2
3 OF 6 SHEETS