



EXHIBIT C-1

DOMESTIC WATER SYSTEM

THE DUNES ON MONTEREY BAY


PHASE 1C - THIRD PHASE

SHEA HOMES
CITY OF MARINA CALIFORNIA
APRIL 2016

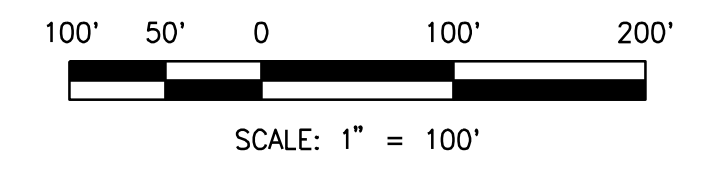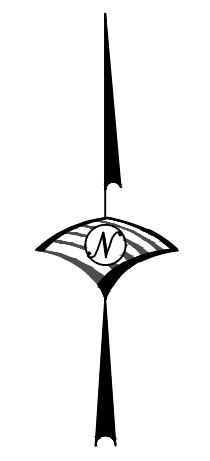

LEGEND

- DOMESTIC WATER PIPELINES
- EXISTING DOMESTIC WATER PIPELINES
- PROJECT BOUNDARY
- DOMESTIC WATER PIPE SIZE
(OF X" DIAMETER)
- FIRE HYDRANT

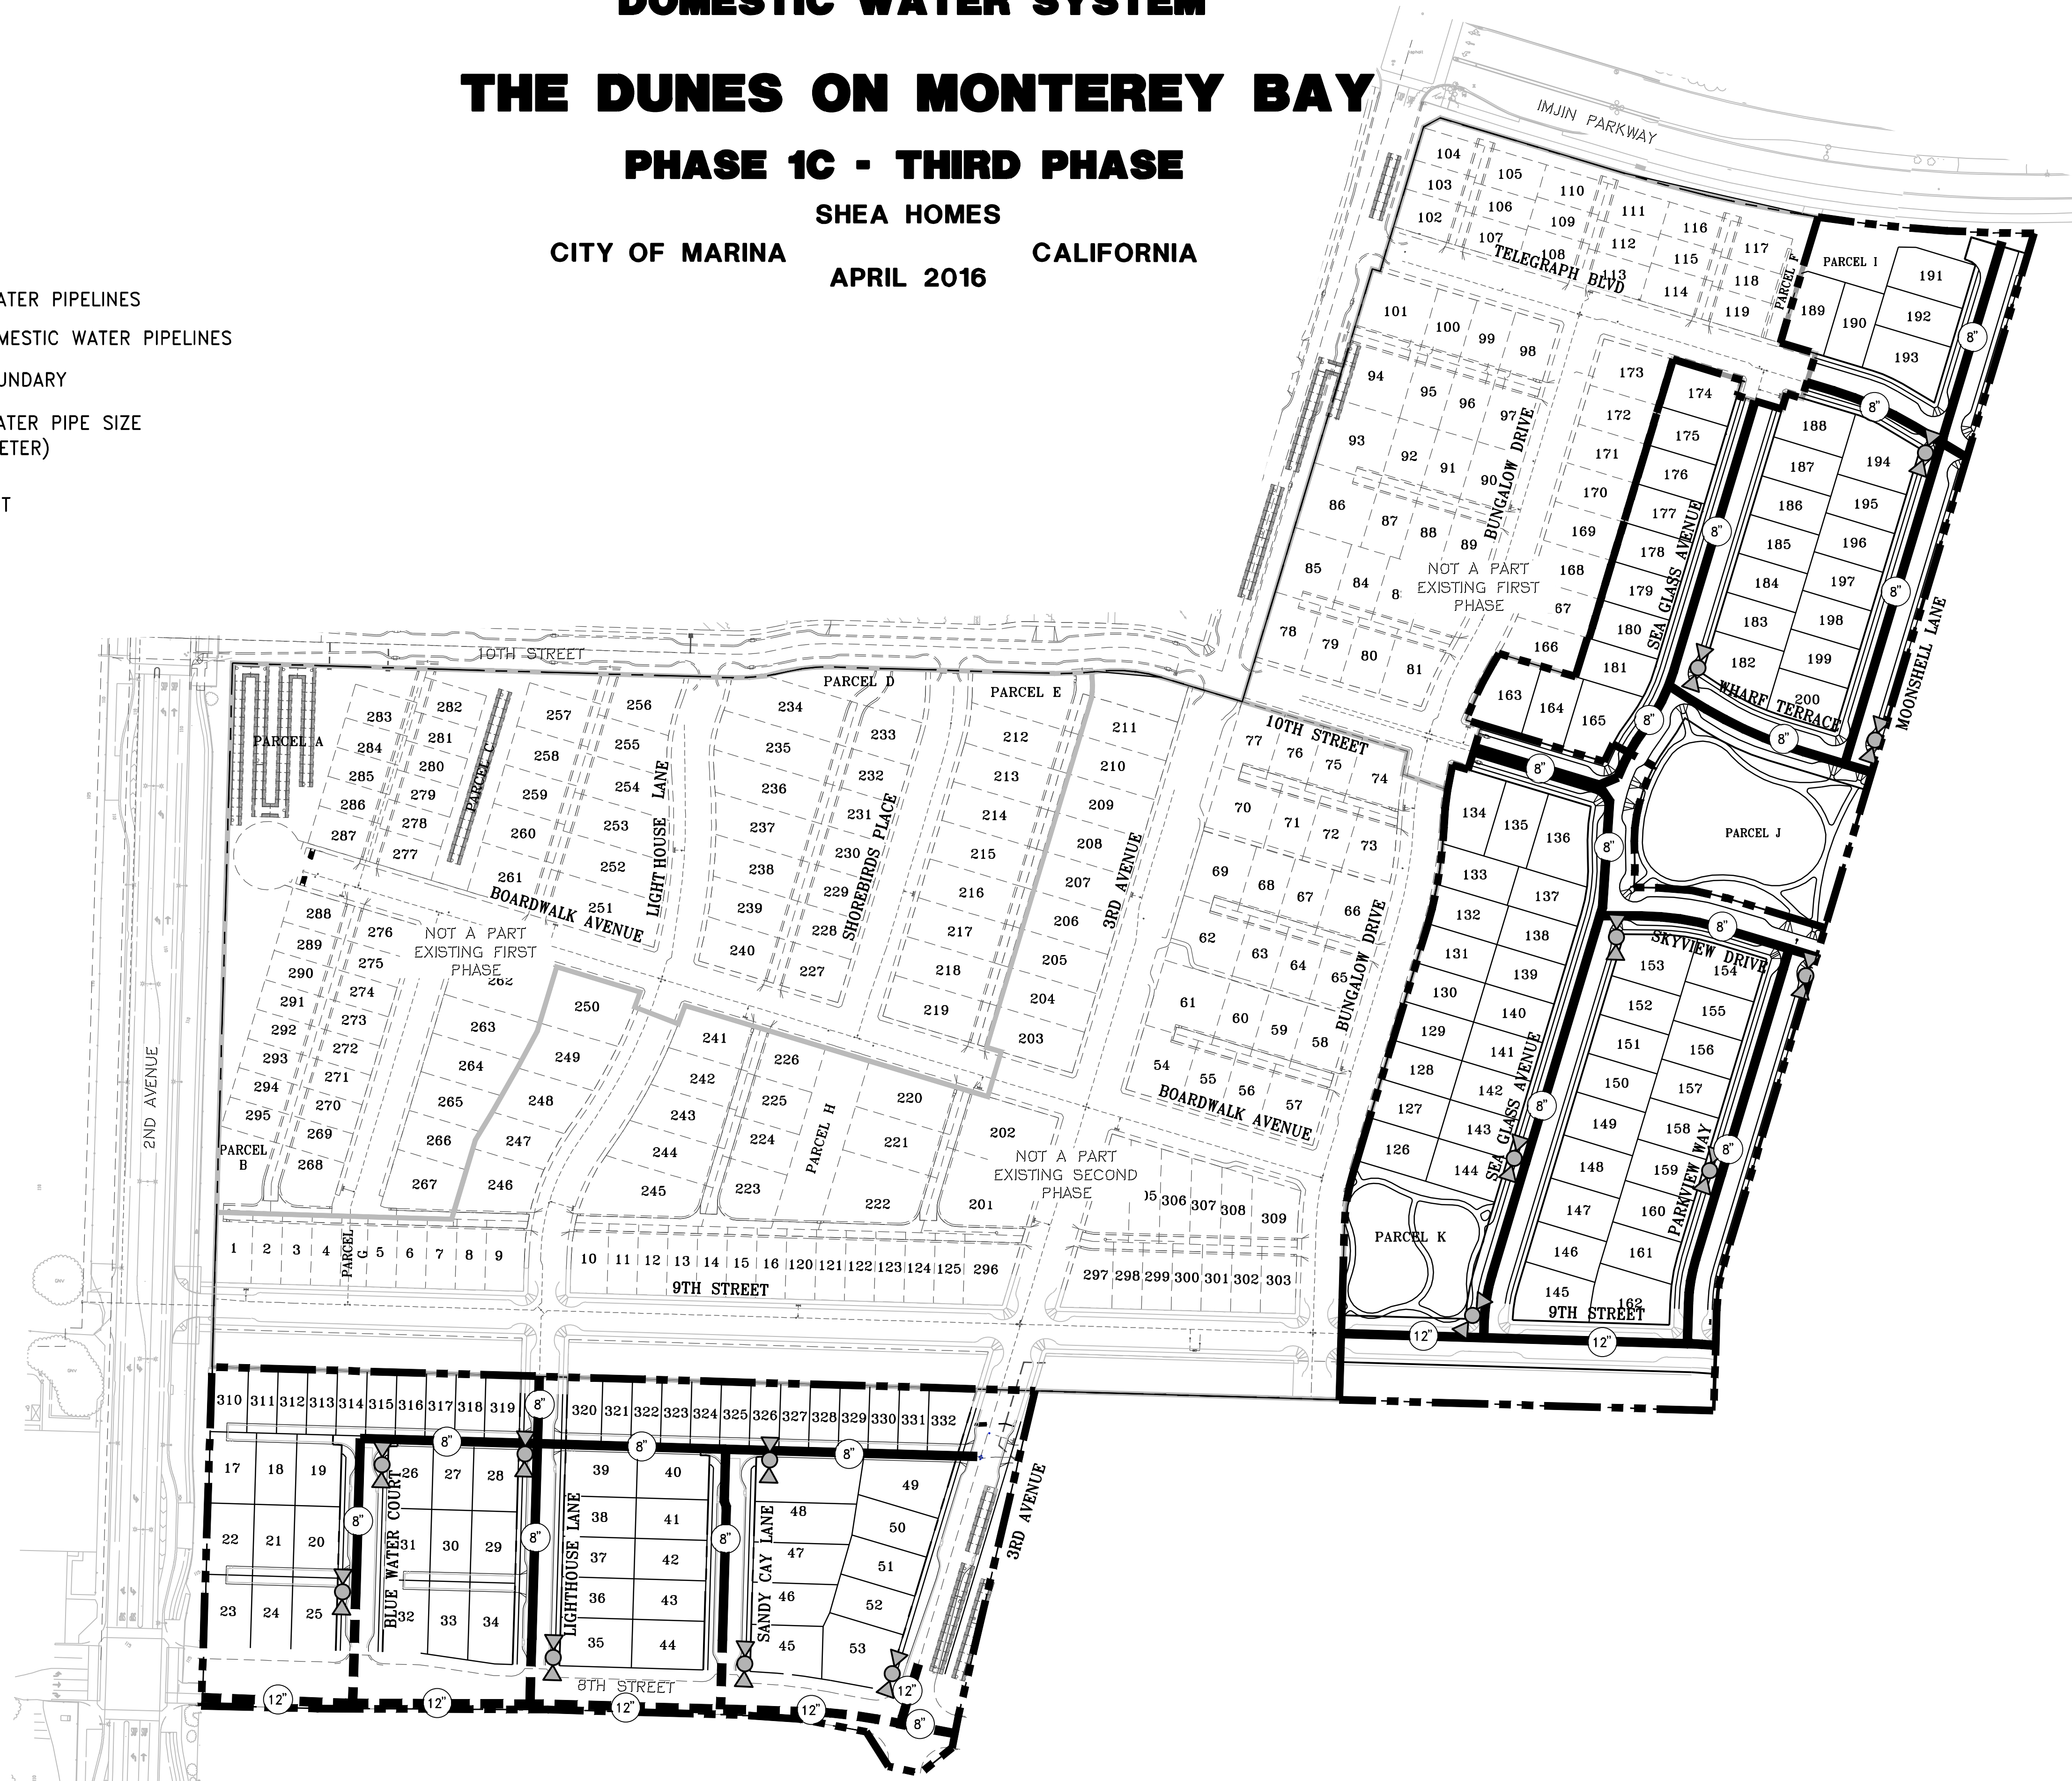

J:\Jobs\3089_Dunes At Monterey Bay\3089.002_DMB-PH1\Civil\Exhibits\EXH-MCWD-WATER-PH456.dwg 4/7/2016 7:18 AM Rebecca McKee